
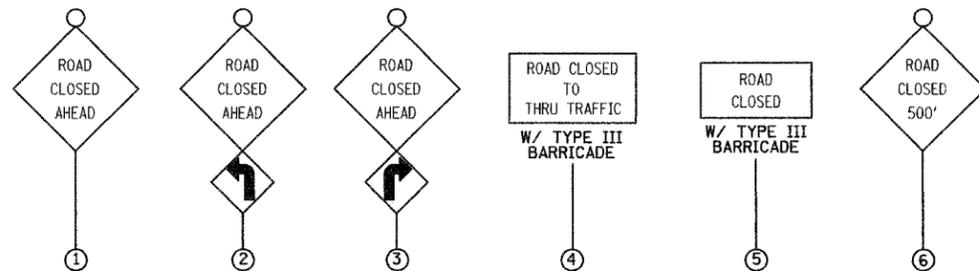
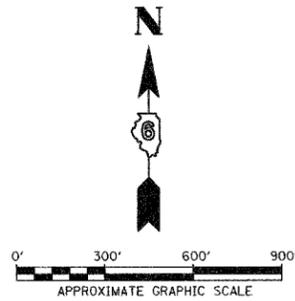


F.A.U. RTE.	SECTION	COUNTY	TOTAL SHEETS	SHEET NO.
8178	05-00016-01-PV	MORGAN	31	7
FED. ROAD DIST. NO.		ILLINOIS	FED. AID PROJECT	

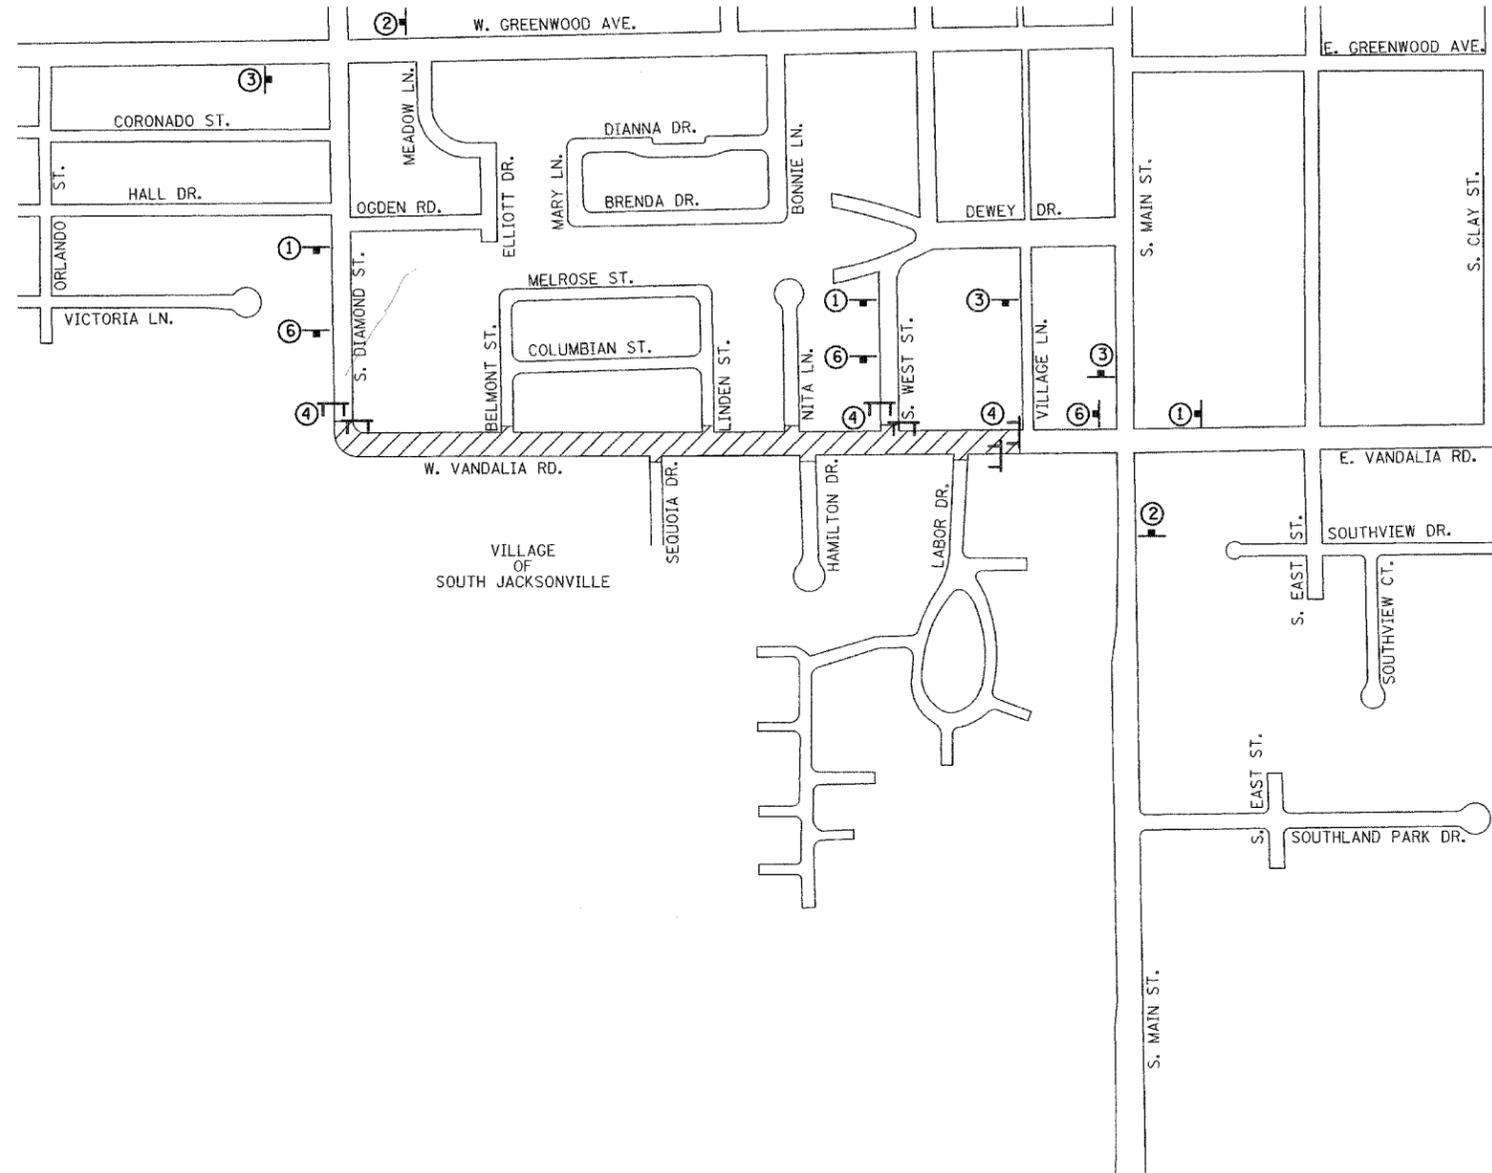

AREA OF CONSTRUCTION

REVISIONS	
NAME	DATE

ILLINOIS DEPARTMENT OF TRANSPORTATION

**WEST VANDALIA ROAD
TRAFFIC CONTROL PLAN**

DATE JANUARY, 2007

DRAWN BY JCW
CHECKED BY JRB